




# Sample Site Plan

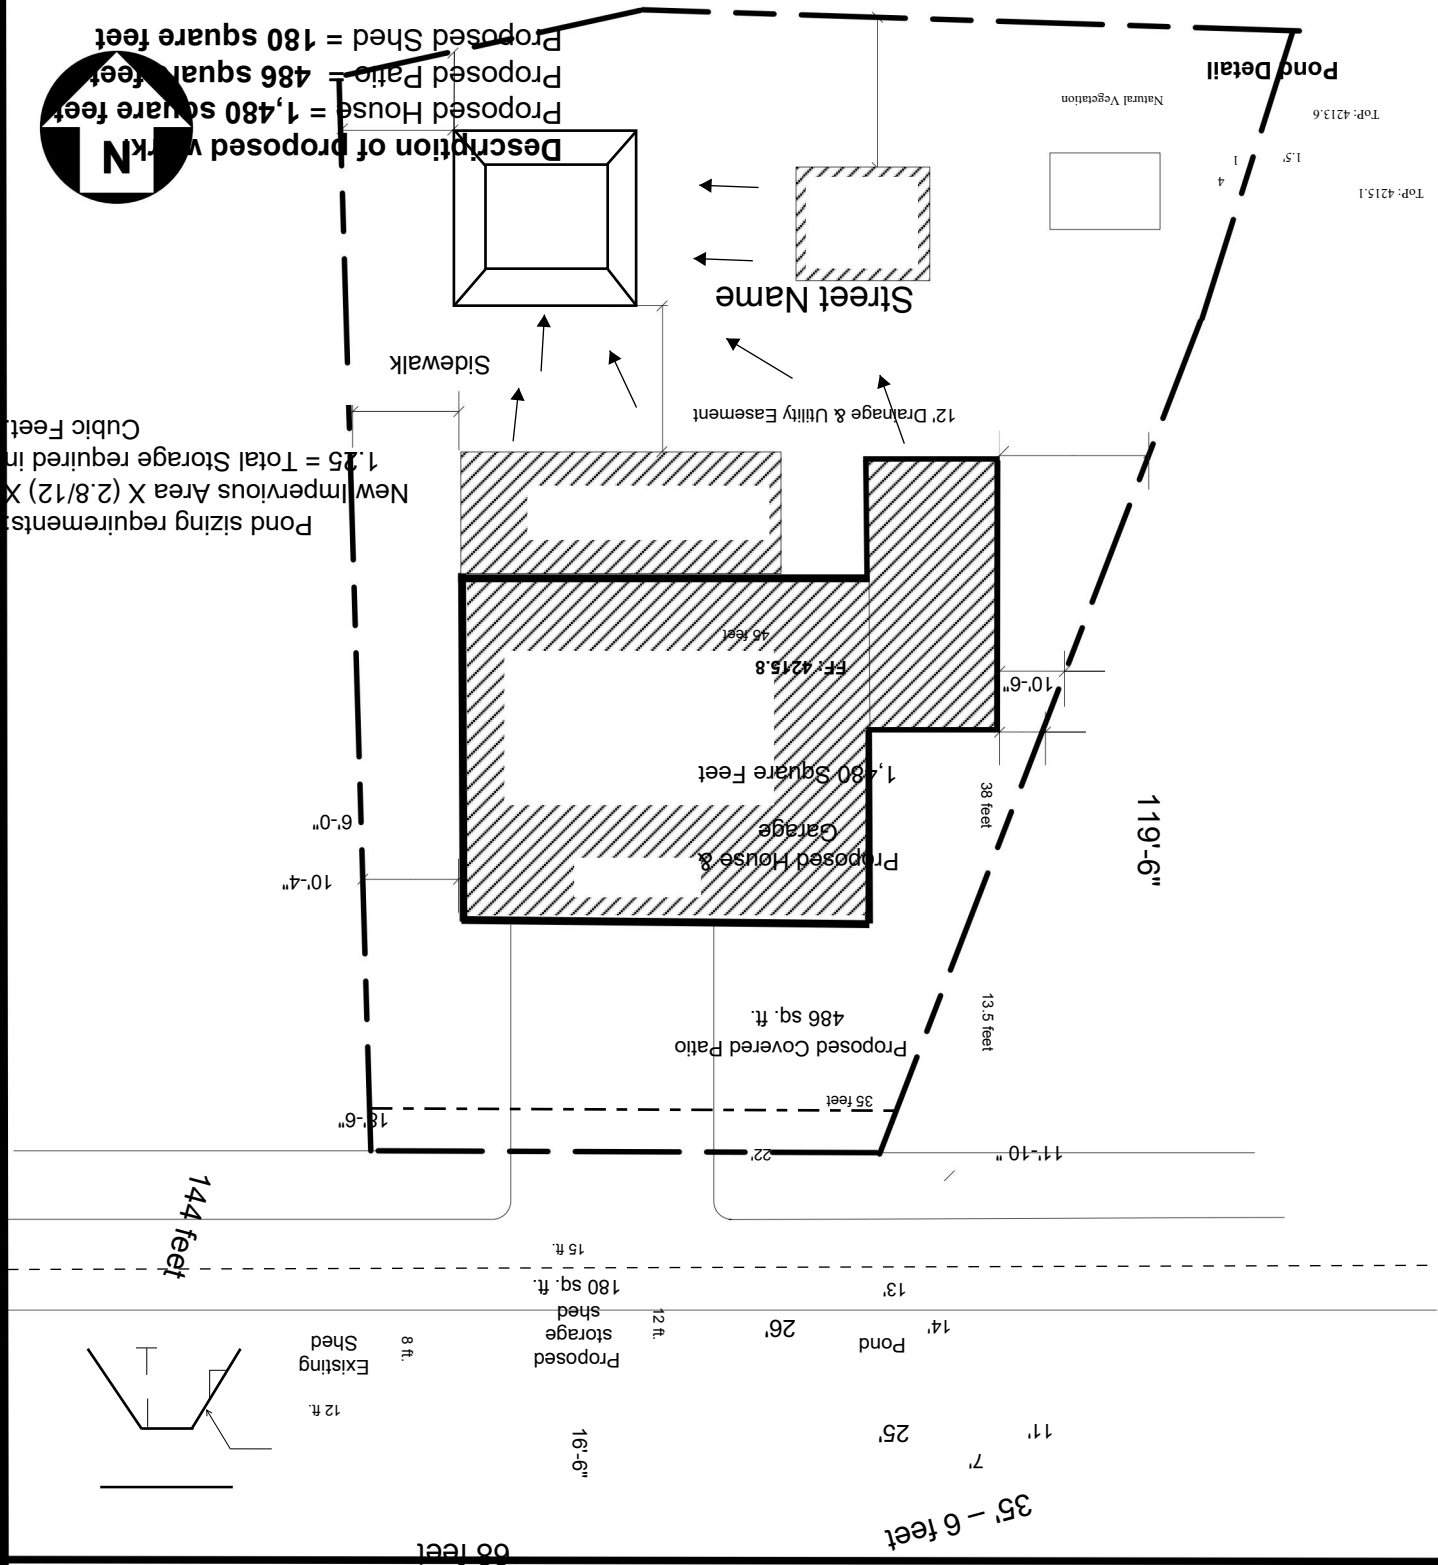

Property Owner Name:  
Project Address: